

ROBERT W. PLASTER CENTER FOR MANUFACTURING


FIRST FLOOR PLAN

OZARKS TECHNICAL
COMMUNITY COLLEGE
SPRINGFIELD CAMPUS



LEGEND

- All-Gender Restroom
- Men's Restroom
- Women's Restroom
- Baby Changing Station
- Lactation Room
- Elevator

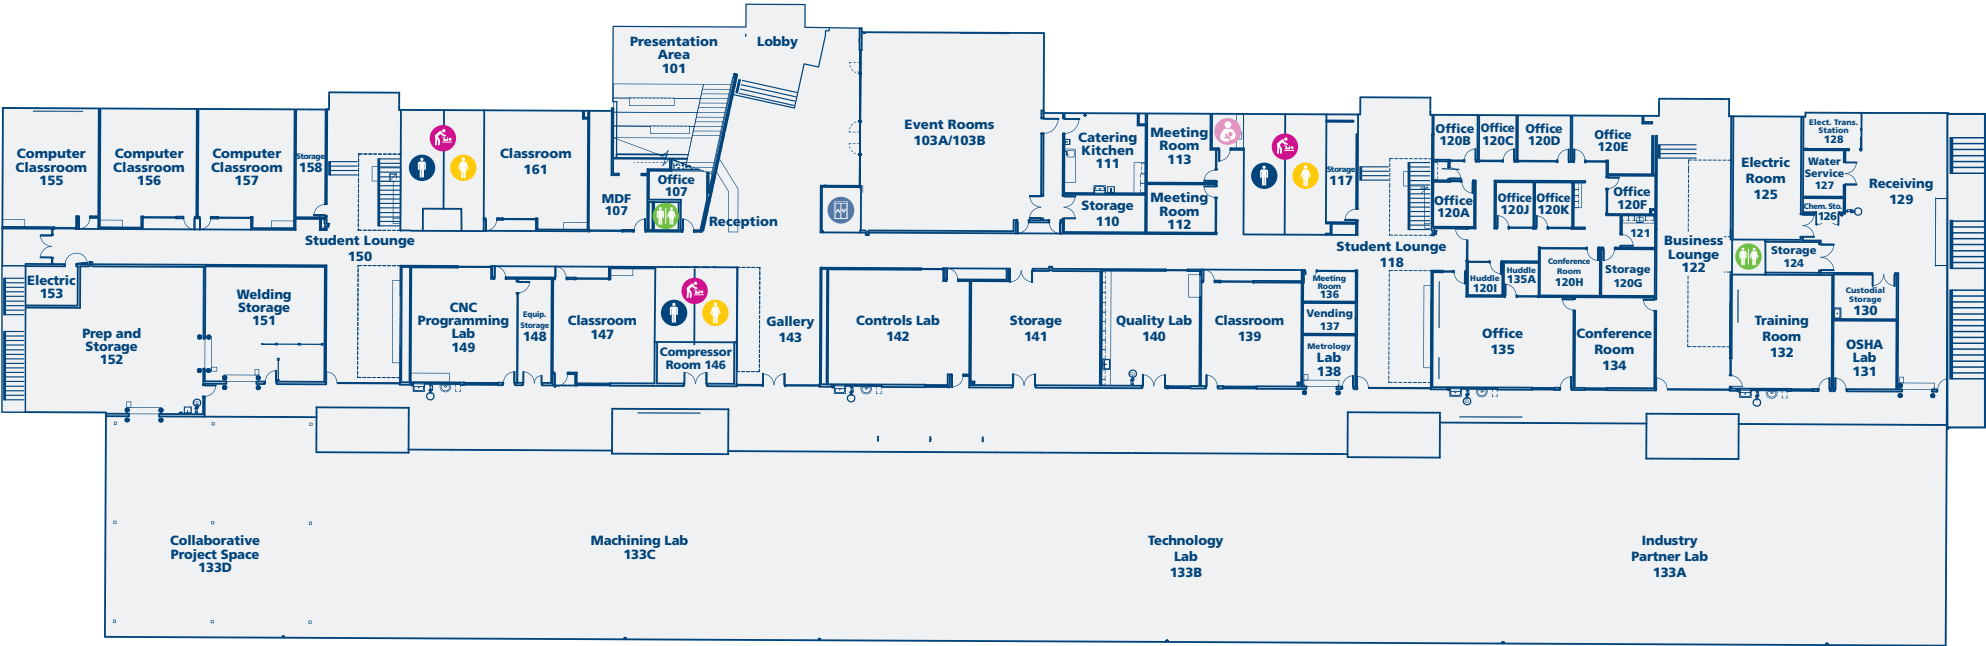

ROBERT W. PLASTER CENTER FOR MANUFACTURING

SECOND FLOOR PLAN

OZARKS TECHNICAL
COMMUNITY COLLEGE

SPRINGFIELD CAMPUS



LEGEND

- All-Gender Restroom
- Men's Restroom
- Women's Restroom
- Baby Changing Station
- Elevator

